



"S" CURVE - 40 MPH DESIGN AND LAYOUT (NORTH CURVE ONLY)

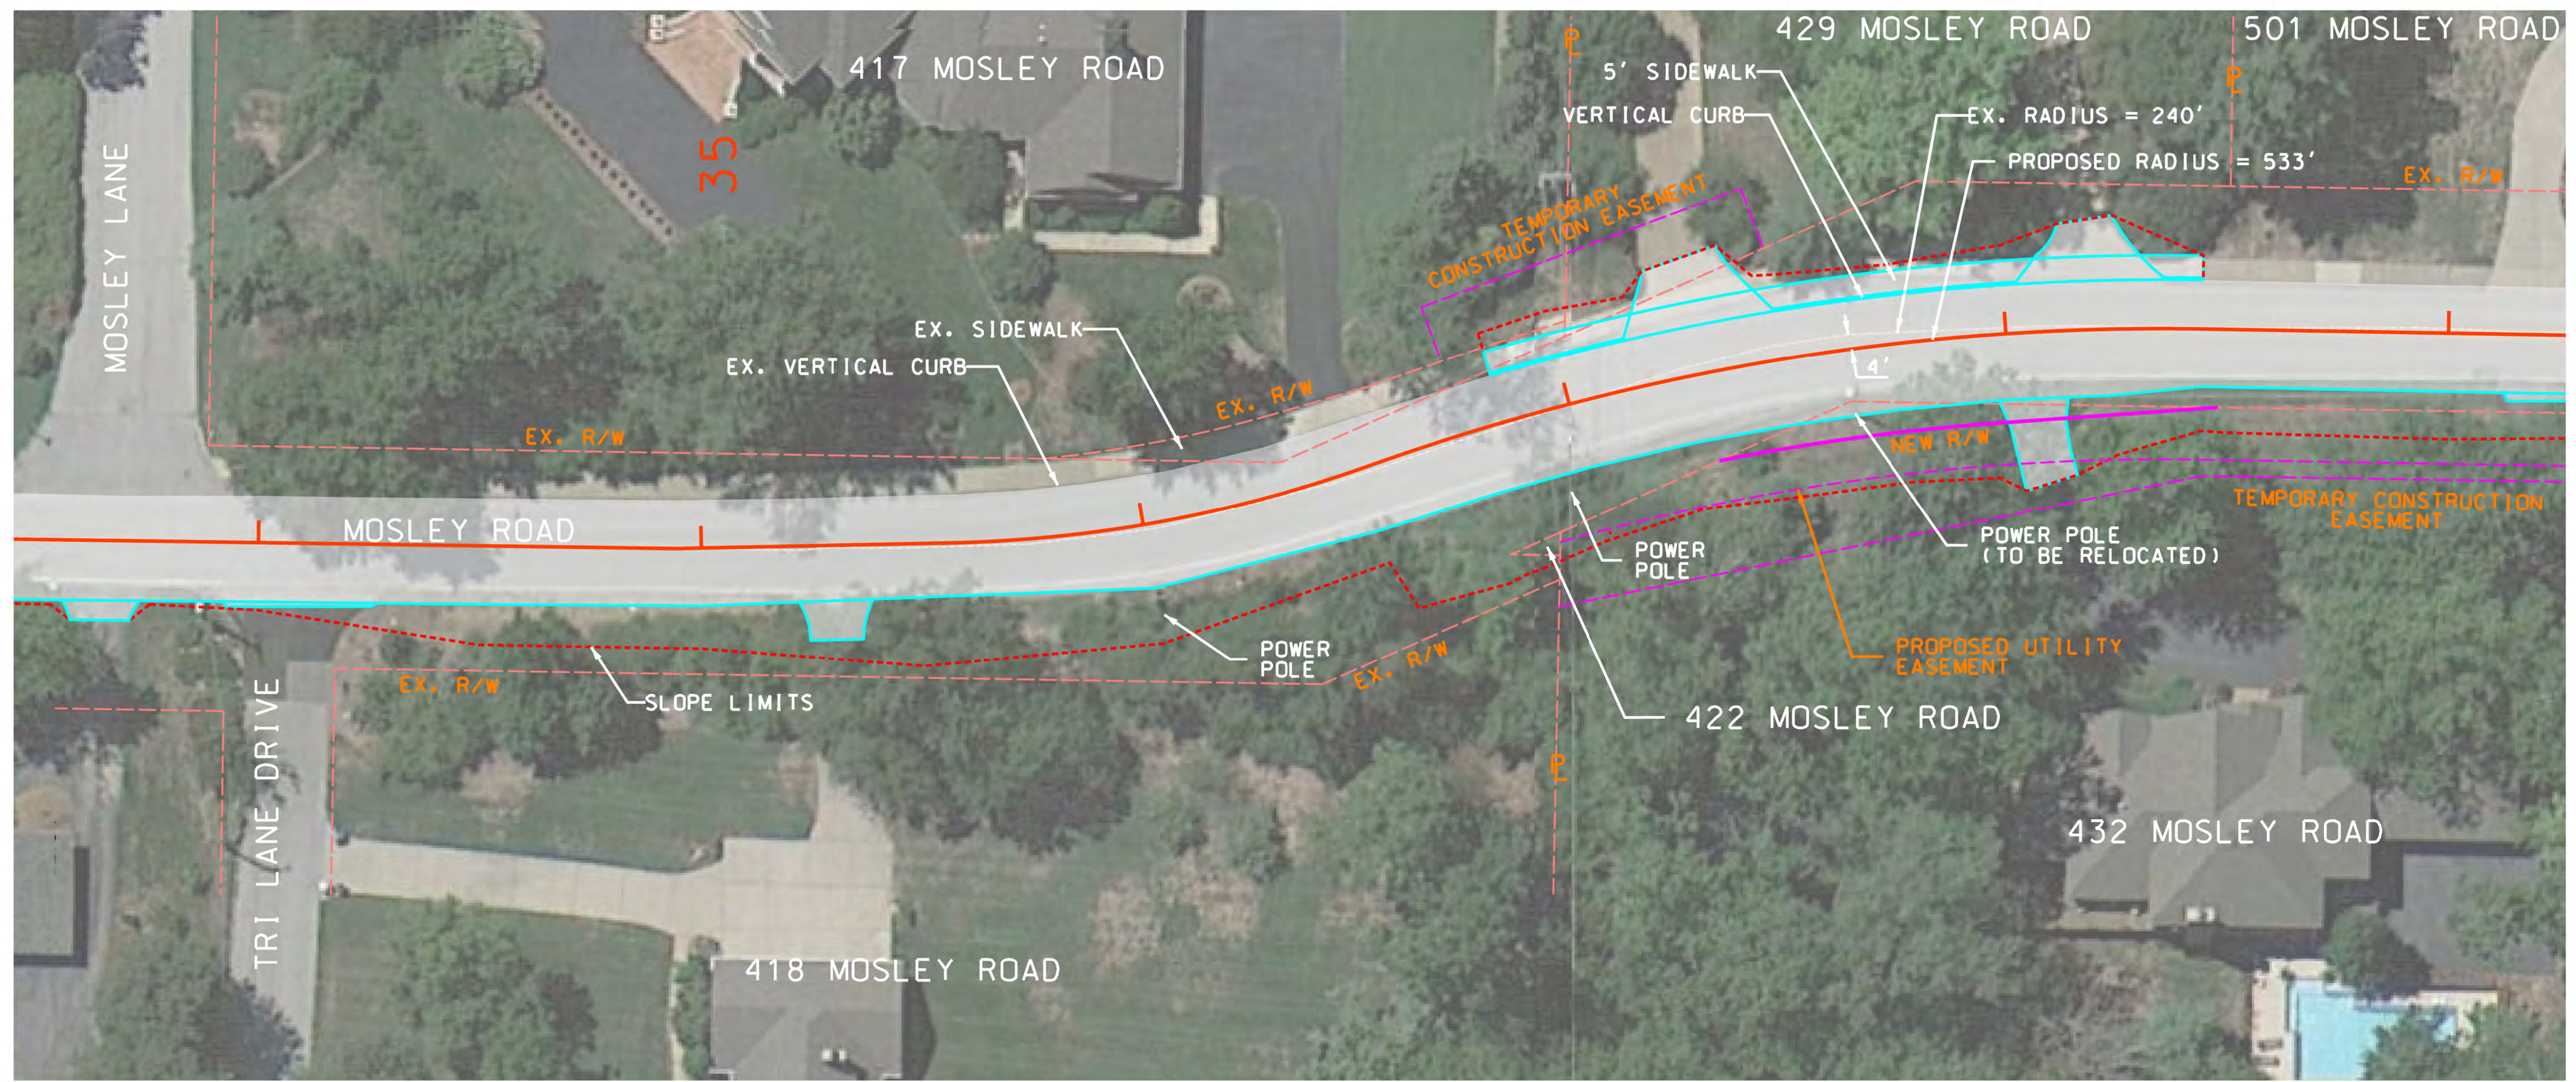

EXISTING DESIGN SPEED: 30 MPH
 EXISTING CURVE RADII: CURVE 1 - 300'
 CURVE 2 - 240'

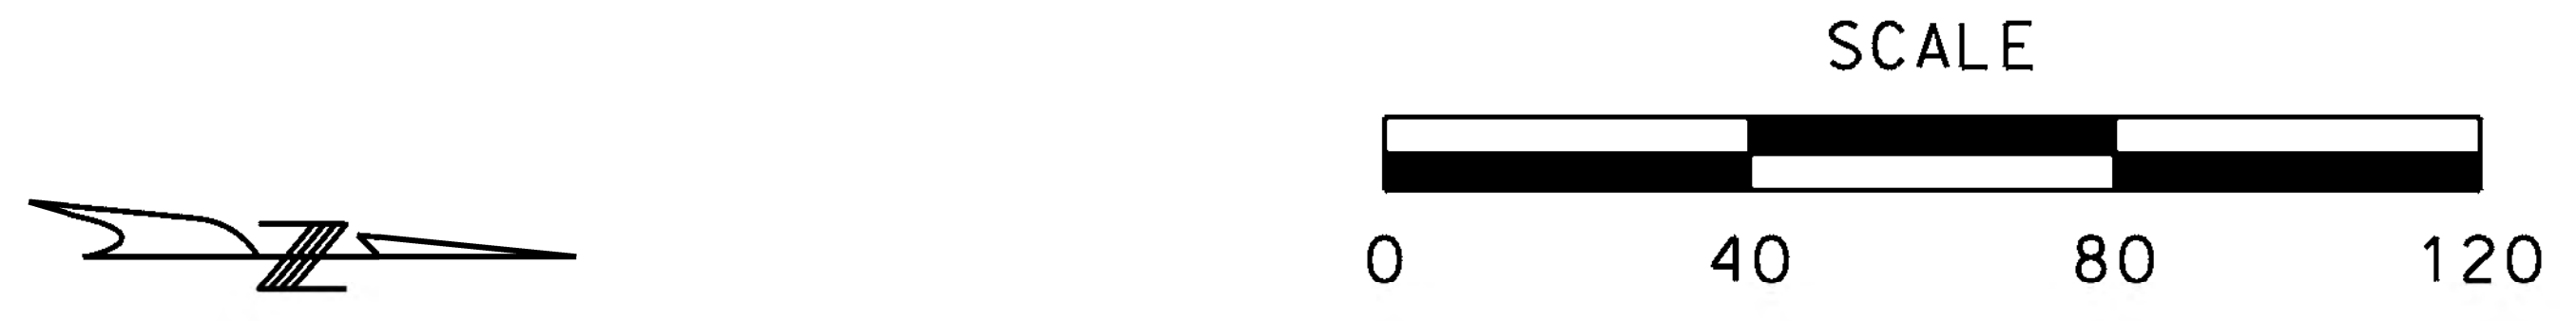